


Drain: HUNTERS CREEK VILLAGE DRAIN **Drain #:** 149
Improvement/Arm: HUNTERS CREEK VILLAGE - SECTION 3
Operator: JDH **Date:** 1-6-04
Drain Classification: Urban/Rural **Year Installed:** 1983

GIS Drain Input Checklist

- Pull Source Documents for Scanning JAB 1-6
- Digitize & Attribute Tile Drains N/A
- Digitize & Attribute Storm Drains N/A
- Digitize & Attribute SSD JAB 1-6
- Digitize & Attribute Open Ditch N/A
- Stamp Plans JAB 1-6
- Sum drain lengths & Validate JAB 1-6
- Enter Improvements into Posse JAB 1-6
- Enter Drain Age into Posse July 1-22
- Sum drain length for Watershed in Posse July 1-22
- Check Database entries for errors JAB 1-6

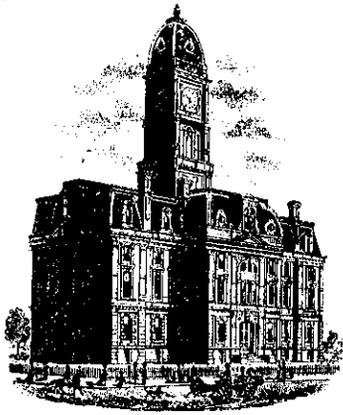

SURVEYOR'S OFFICE
Hamilton County

Kenton C. Ward, Surveyor

776-9626

Noblesville, Ind. 46060 February 14, 1984

TO: Hamilton County Drainage Board


RE: Hunters Creek Village Sections II and III

Attached is a petition, plans, Engineers estimate, calculations and assessment roll for Hunters Creek Village, Section 2 and 3. I have reviewed the material which has been submitted and find it to be in proper order. I have also made a personal inspection of the site and believe that the proposed drain will be practicable; will be of Public Utility, and that the costs, damages and expenses of the proposed drain will probably be less than the benefits accruing to the owners of land likely to be benefited.

The drain will be approximately 8253 feet in length (see Engineers estimate for breakdown) and will include the retention pond.

With fifty (50) lots involved, assessed at \$15.00/lot and 1.8ac of roadway assessed at \$3.00/ac the total yearly assessment will be \$779.10.

KCW/no

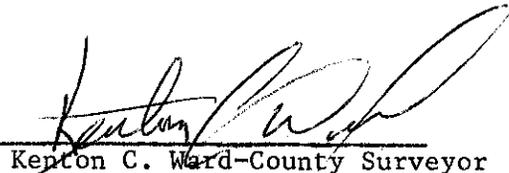
Kenton C. Ward—County Surveyor



SURVEYOR'S OFFICE
Hamilton County

Kenton C. Ward, Surveyor

776-9626


Noblesville, Ind. 46060 January 29 1985

TO: Hamilton County Drainage Board

RE: Hunters Creek Village Drain, Section 3



On September 11, 1984, I made an inspection of the drainage system installed for Section 3 of the Hunters Creek Village Drain. At that time I found it to be complete and acceptable. This portion of the drain consists of 6" SSD from Lot 123 to the manhole on Lot 118. The total length is approximately 810 feet.

KCW/no

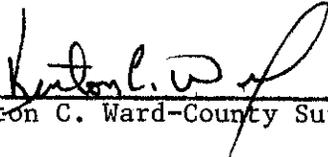
Kenton C. Ward - County Surveyor

FILED
FEB 11 1985
HAMILTON COUNTY DRAINAGE BOARD

SECRETARY

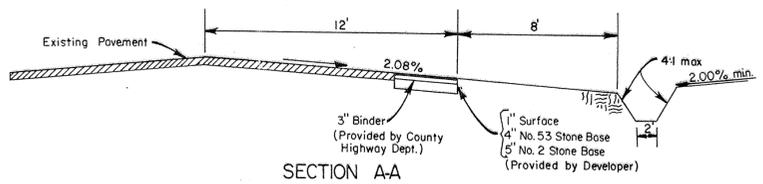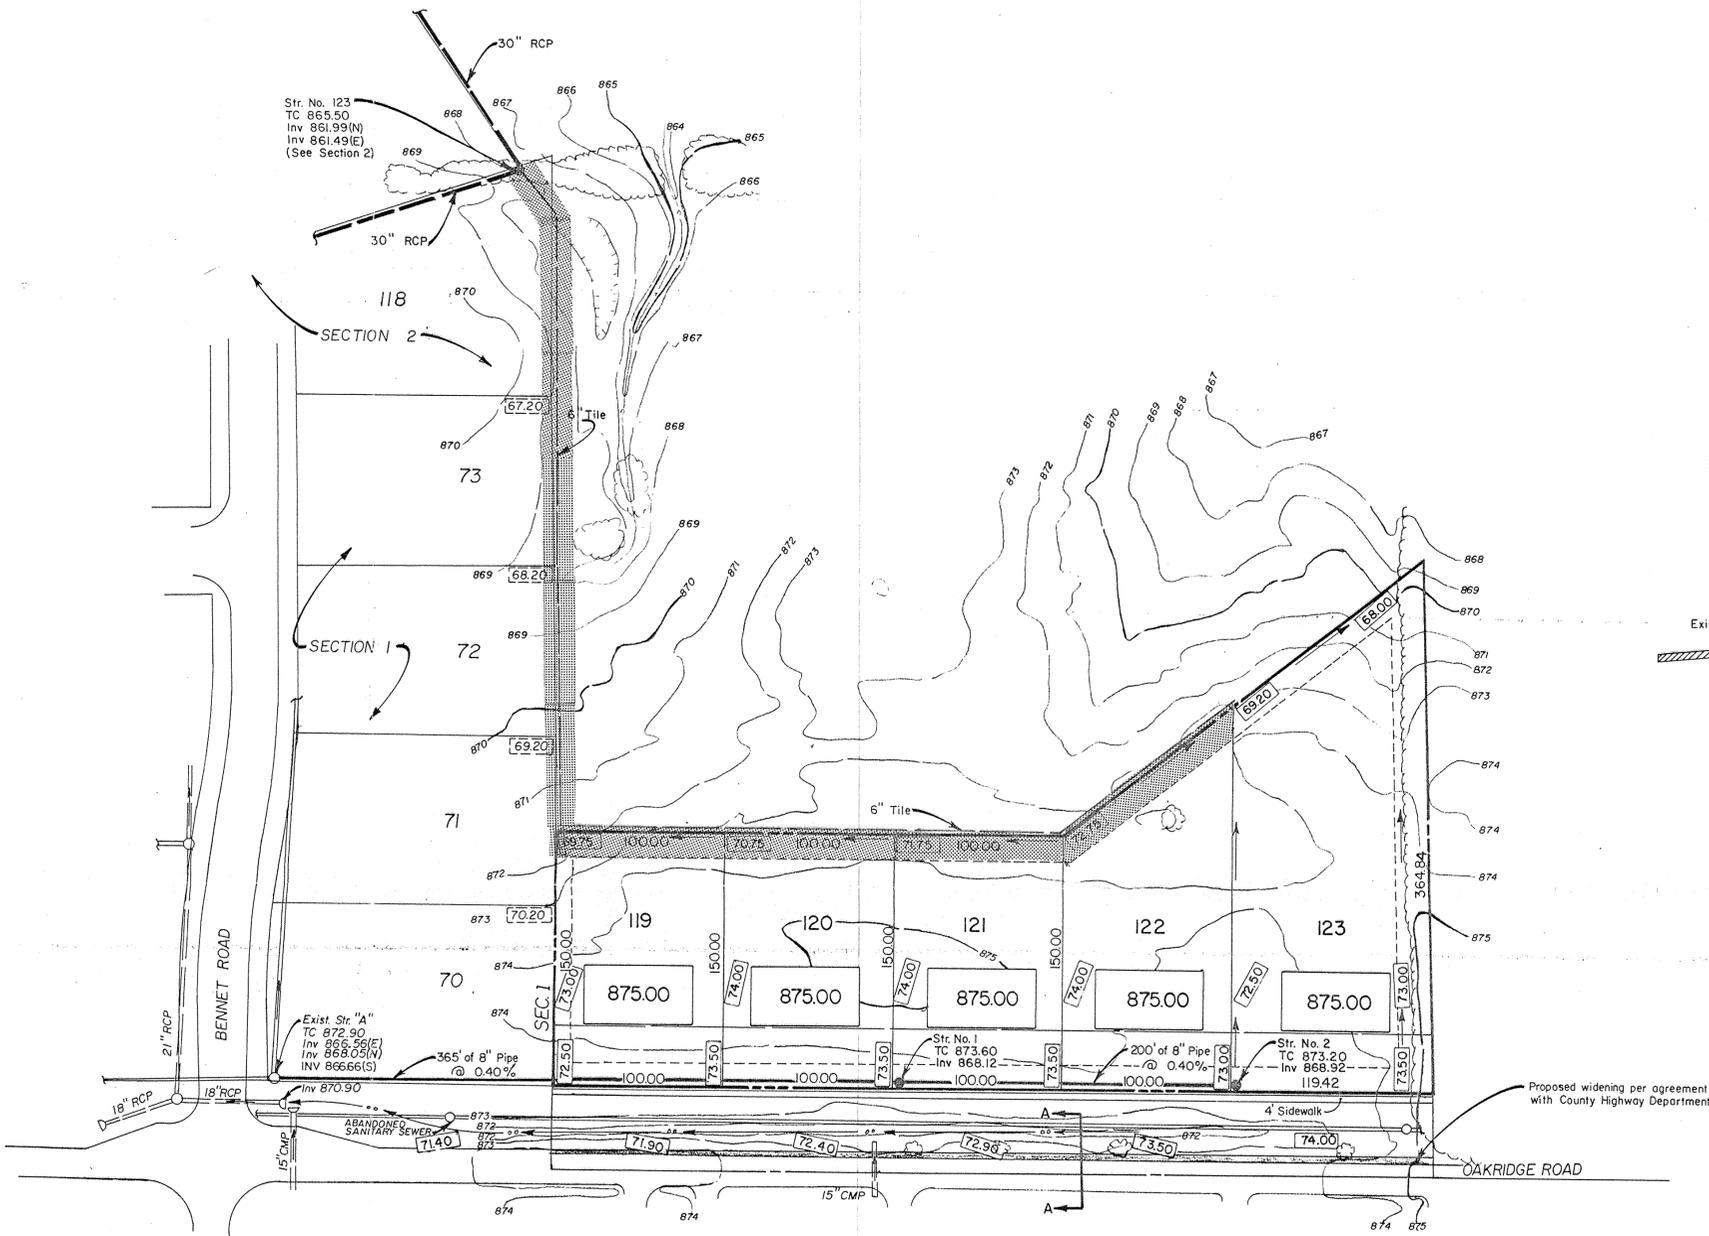

DATE	CHECK NO.	BY	DATE	CHECK
1-23-03	PLU 1	RU	1-23-03	
	PLU 2	RU	1-23-03	



[Signature]
 CERTIFIED

SCHNEIDER ENGINEERING CORPORATION
 3875 NORTH POST ROAD
 INDIANAPOLIS, INDIANA 46226
 (317) 888-3382
 P.O. BOX 20688

RECORD DRAWING: 10-8-84
 PROJECT: HUNTER'S CREEK VILLAGE-SEC.III
 JOB NO. 276.03
 PREPARED FOR: SCHUTZ & THOMPSON INC.
 TITLE: DEVELOPMENT PLAN
 SCALE: 1" = 50'
 civil engineers
 land surveyors

This information was gathered for input into the Hamilton County Geographical Information System. This document is considered an official record of the GIS.

Entered Date: 1-6-03
 Entered by: JGH