



Kenton C. Ward, CFM
Surveyor of Hamilton County
Phone (317) 776-8495
Fax (317) 776-9628

Suite 188
One Hamilton County Square
Noblesville, Indiana 46060-2230

Map Correction-Field Verification

Drain Number: 312

Drain Length: 4052

Drain Name: Village of West Clay: 3001

Change + / - : -16

Date: 04-26-2011


New Length: 4036

Verified By: JLL, SLM

Notes & Sketch: (Schneider - Job No 1238.09)

A new structure was set approximately 16 feet East of existing Structure C679. This was done for the Village of West Clay City Homes project. With the instillation of the new structure, they removed 16 feet of 21" RCP.

Suzanne L. Mills
GIS Specialist

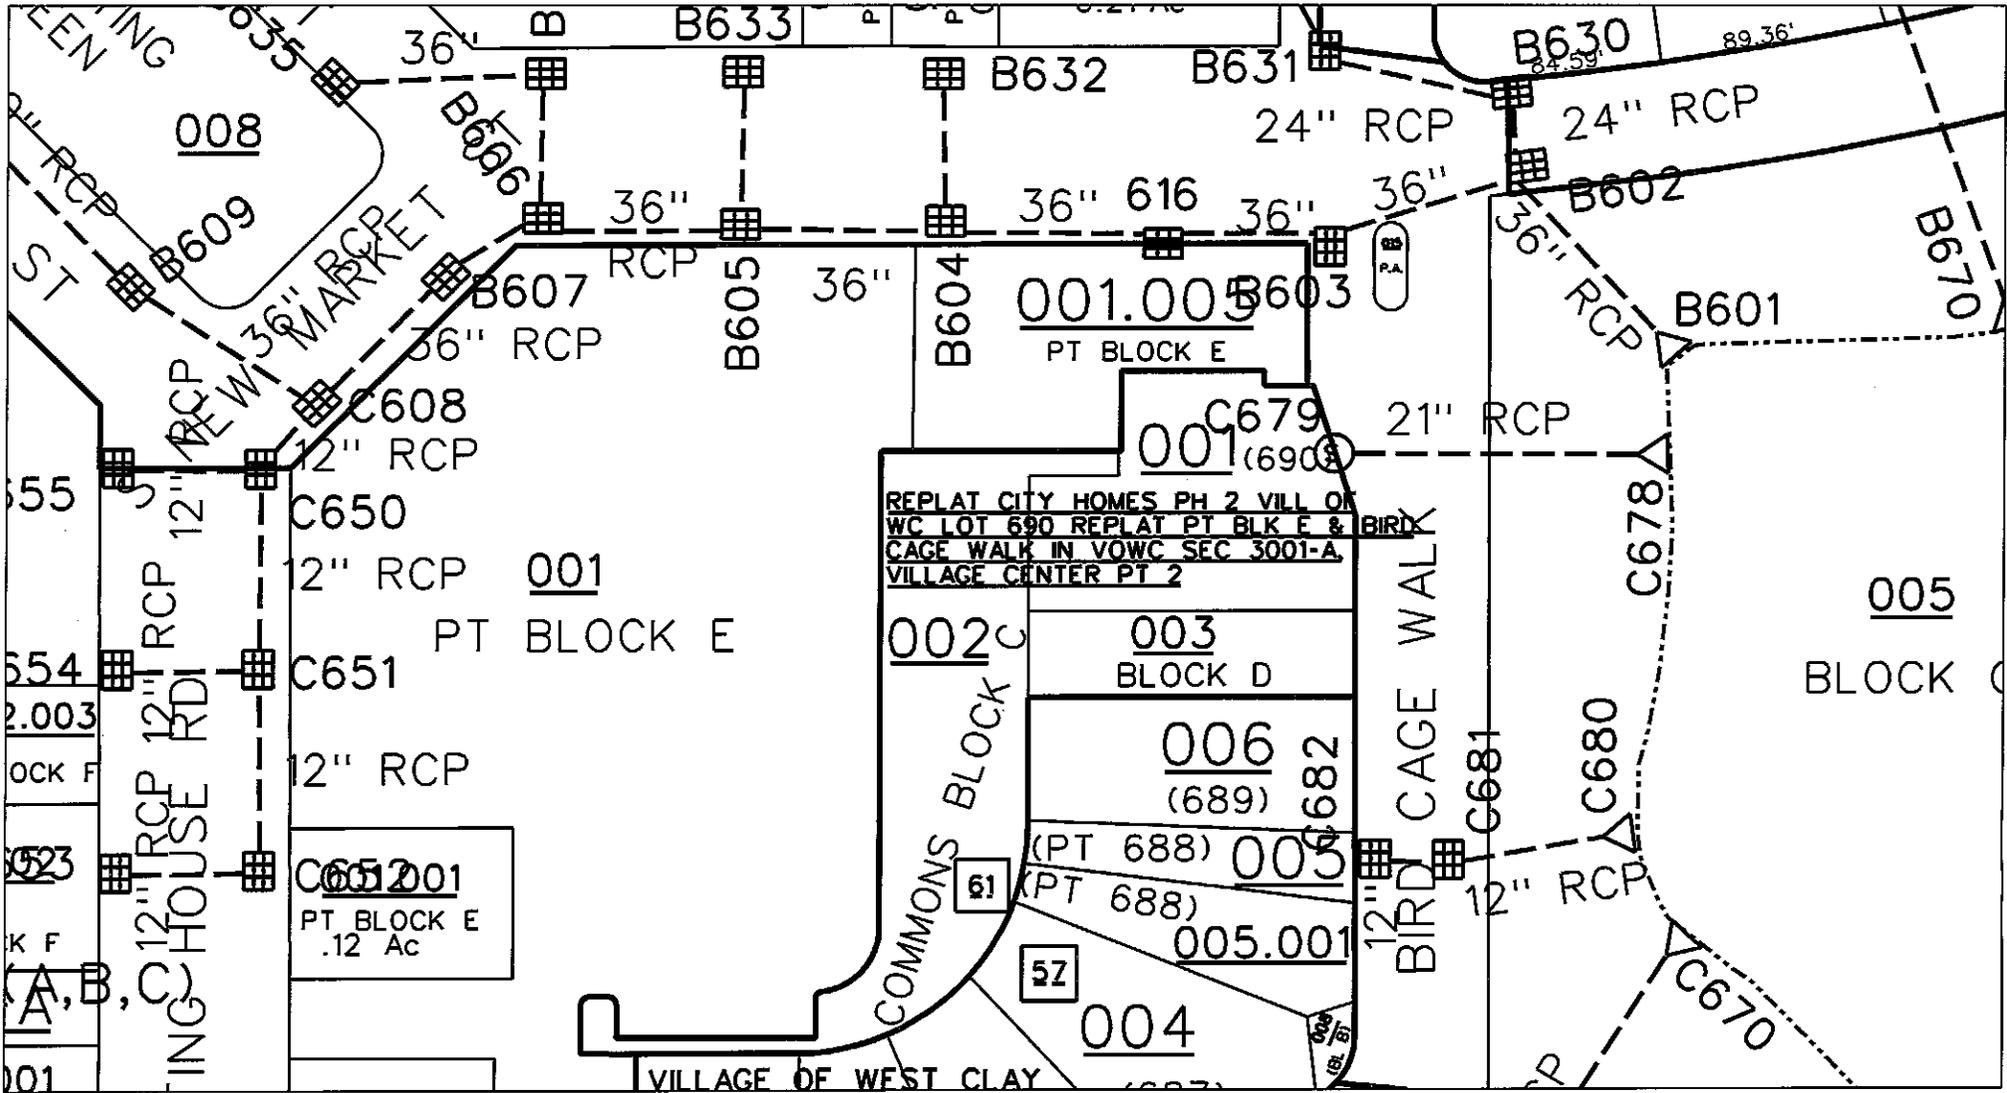

sub_rg_drm.dgn 4/26/2011 10:16:18 AM